

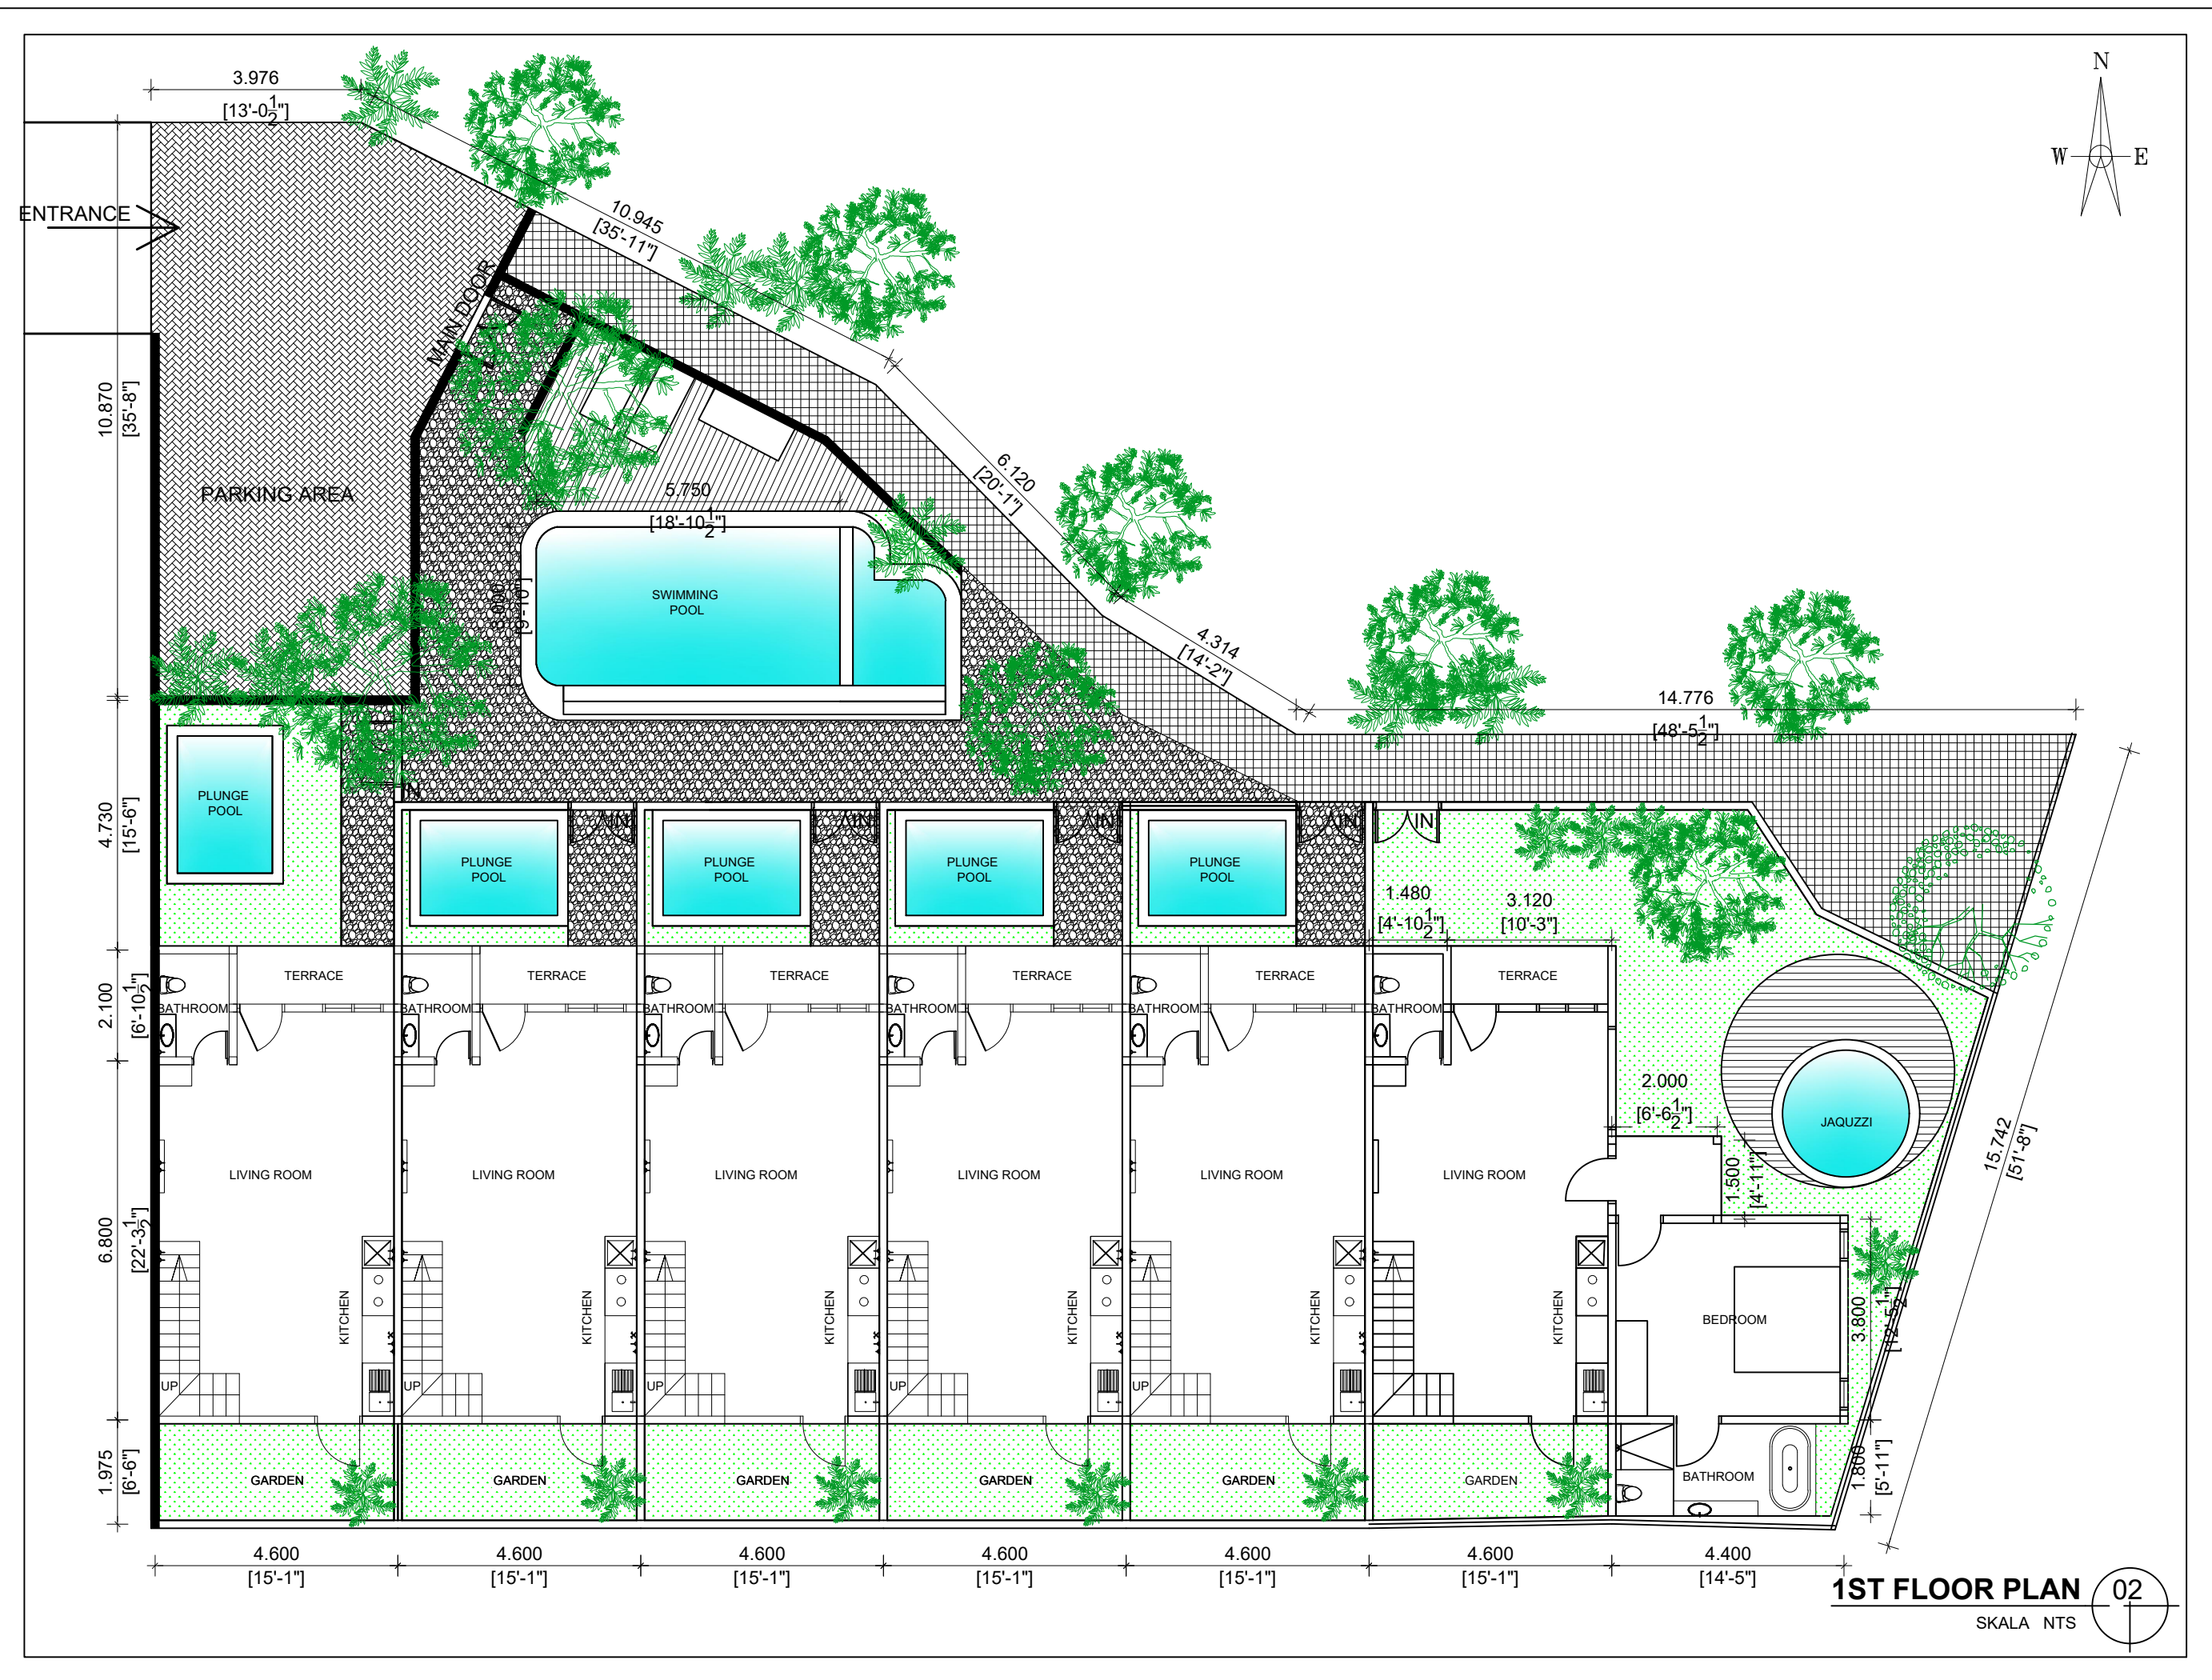
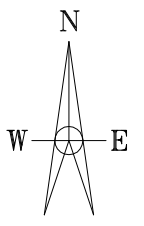


SITEPLAN 01
SKALA NTS

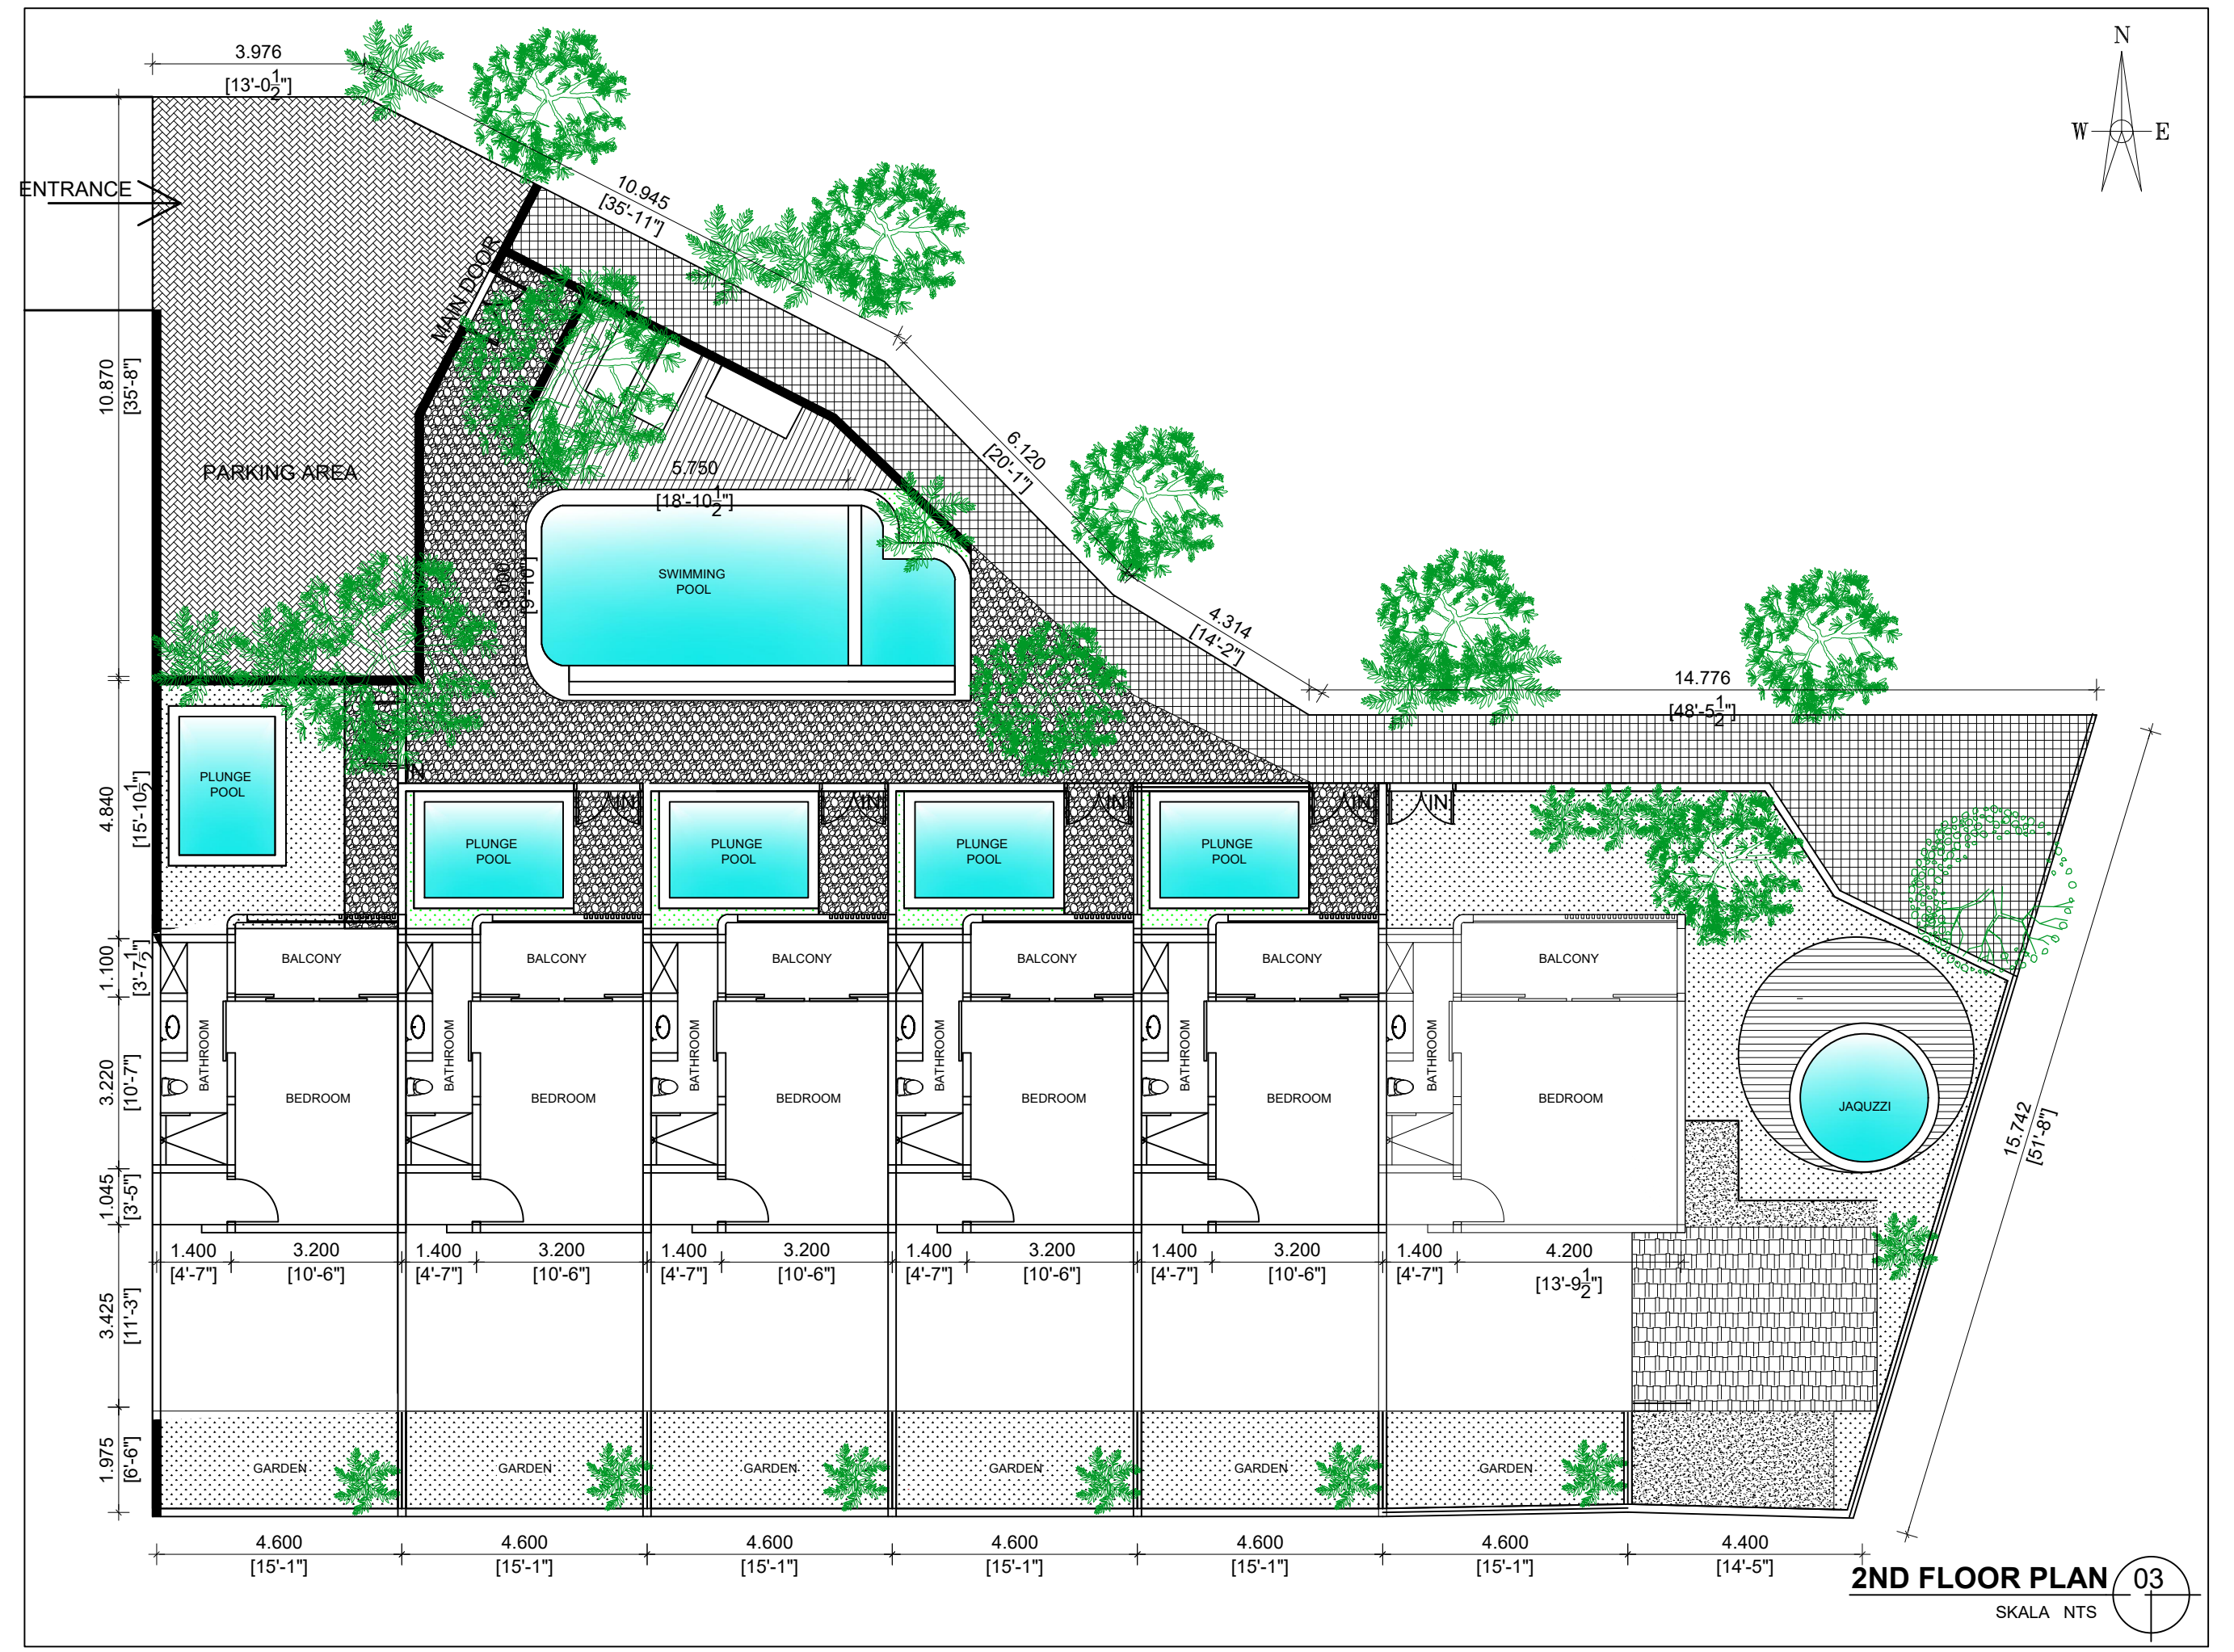

1ST FLOOR PLAN 02
SKALA NTS

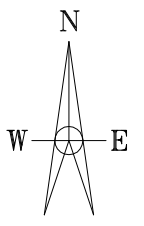

2ND FLOOR PLAN 03
SKALA NTS